

2024 AIA Detroit

# Celebration of Architecture

September 12th, The Majestic Theatre Detroit

The AIA Detroit Celebration of Architecture is the largest annual gathering of AEC professionals in Michigan, and AIA Detroit is proud to use it as a platform to showcase how Design can be a driver for sustainable and equitable development around the world.

AIA Detroit is honored to once again shine a light on local, allied organizations who are just as committed to discovering new ways in designing inclusive cities for all.

Join us in person, on September 12th, at The Majestic Theatre, to recognize the individuals, firms, and organizations that have worked tirelessly to create a stronger community for everyone.



2024 AIA Detroit Celebration of Architecture

# PREMIER SPONSOR


For years, our Celebration of Architecture has reflected how the Architecture & Design industry in Metro Detroit is becoming more collaborative and community-oriented. Don't miss the opportunity to show how you support the industry!

## 1 Available at \$7,500

- **Naming Rights on the Majestic Marquee:** The 2024 AIA Detroit Celebration of Architecture, Presented by...
- **Featured Second Floor Furnished Lounge:** This lounge includes a bar and bathroom, and looks out over the entire Theatre!
- **Branded Virtual Program Printed Cards** at The Majestic
- **Featured Brand Placement:** Logo on AIA Detroit Website for 2024-2025 + logo included on printed & digital displays at the Celebration
- **VIP Tickets:** 12 VIP Tickets\* to the Celebration of Architecture (if your company provides furniture for the Premier Lounge, AIAD provides 24 VIP Tickets instead of the standard 12)
- **Communications:** Company recognition in 2024 Celebration communications sent to AIA Detroit's 3500+ email distribution list and throughout the organization's social media platforms

\* VIP Tickets receive: 2 Drink Vouchers per attendee. **The 2024 Drink Vouchers are worth \$8 at The Majestic Theatre bar.**

Interested? Please contact us at [sponsor@aiadetroit.com](mailto:sponsor@aiadetroit.com)

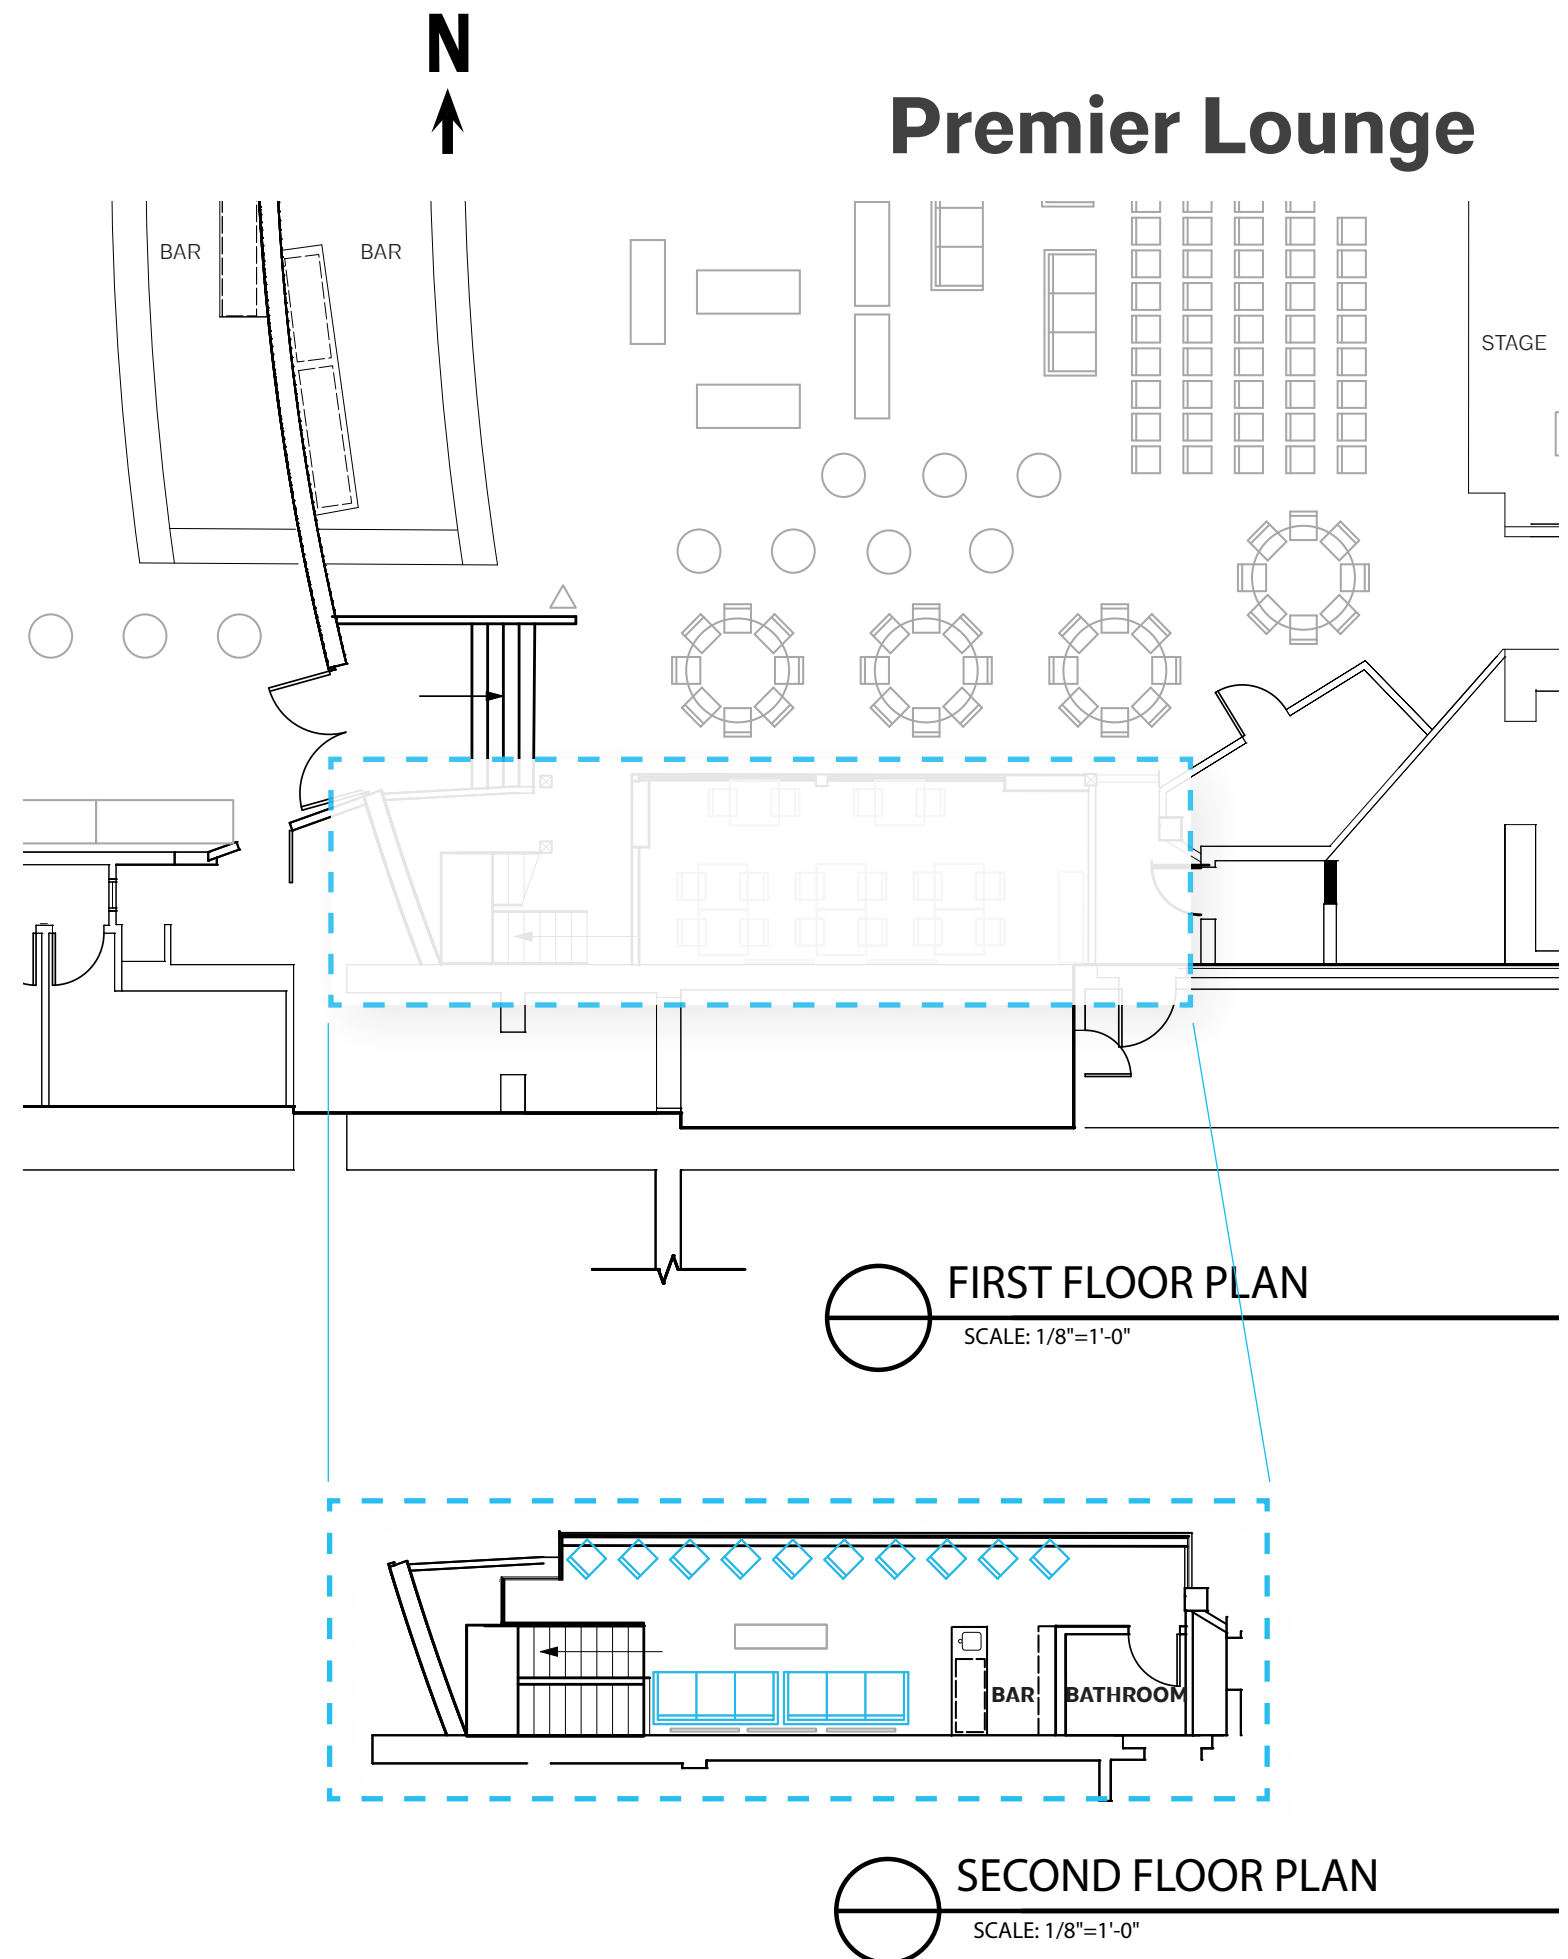

2024 AIA Detroit Celebration of Architecture

# DIAMOND SPONSOR


For years, our Celebration of Architecture has reflected how the Architecture & Design industry in Metro Detroit is becoming more collaborative and community-oriented. Don't miss the opportunity to show how you support the industry!

## 1 Available at \$5,000

- **Furnished First Floor Lounge:** This lounge overlooks the The Majestic Theatre
- **Featured Brand Placement:** Logo on AIA Detroit Website for 2024-2025 + logo included on printed & digital displays at the Celebration
- **VIP Tickets:** 10 VIP Tickets\* to the Celebration of Architecture (if your company provides furniture for the Premier Lounge, AIAD provides 20 VIP Tickets instead of the standard 10)
- **Communications:** Company recognition in 2024 Celebration communications sent to AIA Detroit's 3500+ email distribution list and throughout the organization's social media platforms

\* VIP Tickets receive: 2 Drink Vouchers per attendee. **The 2024 Drink Vouchers are worth \$8 at The Majestic Theatre bar.**

Interested? Please contact us at [sponsor@aiadetroit.com](mailto:sponsor@aiadetroit.com)

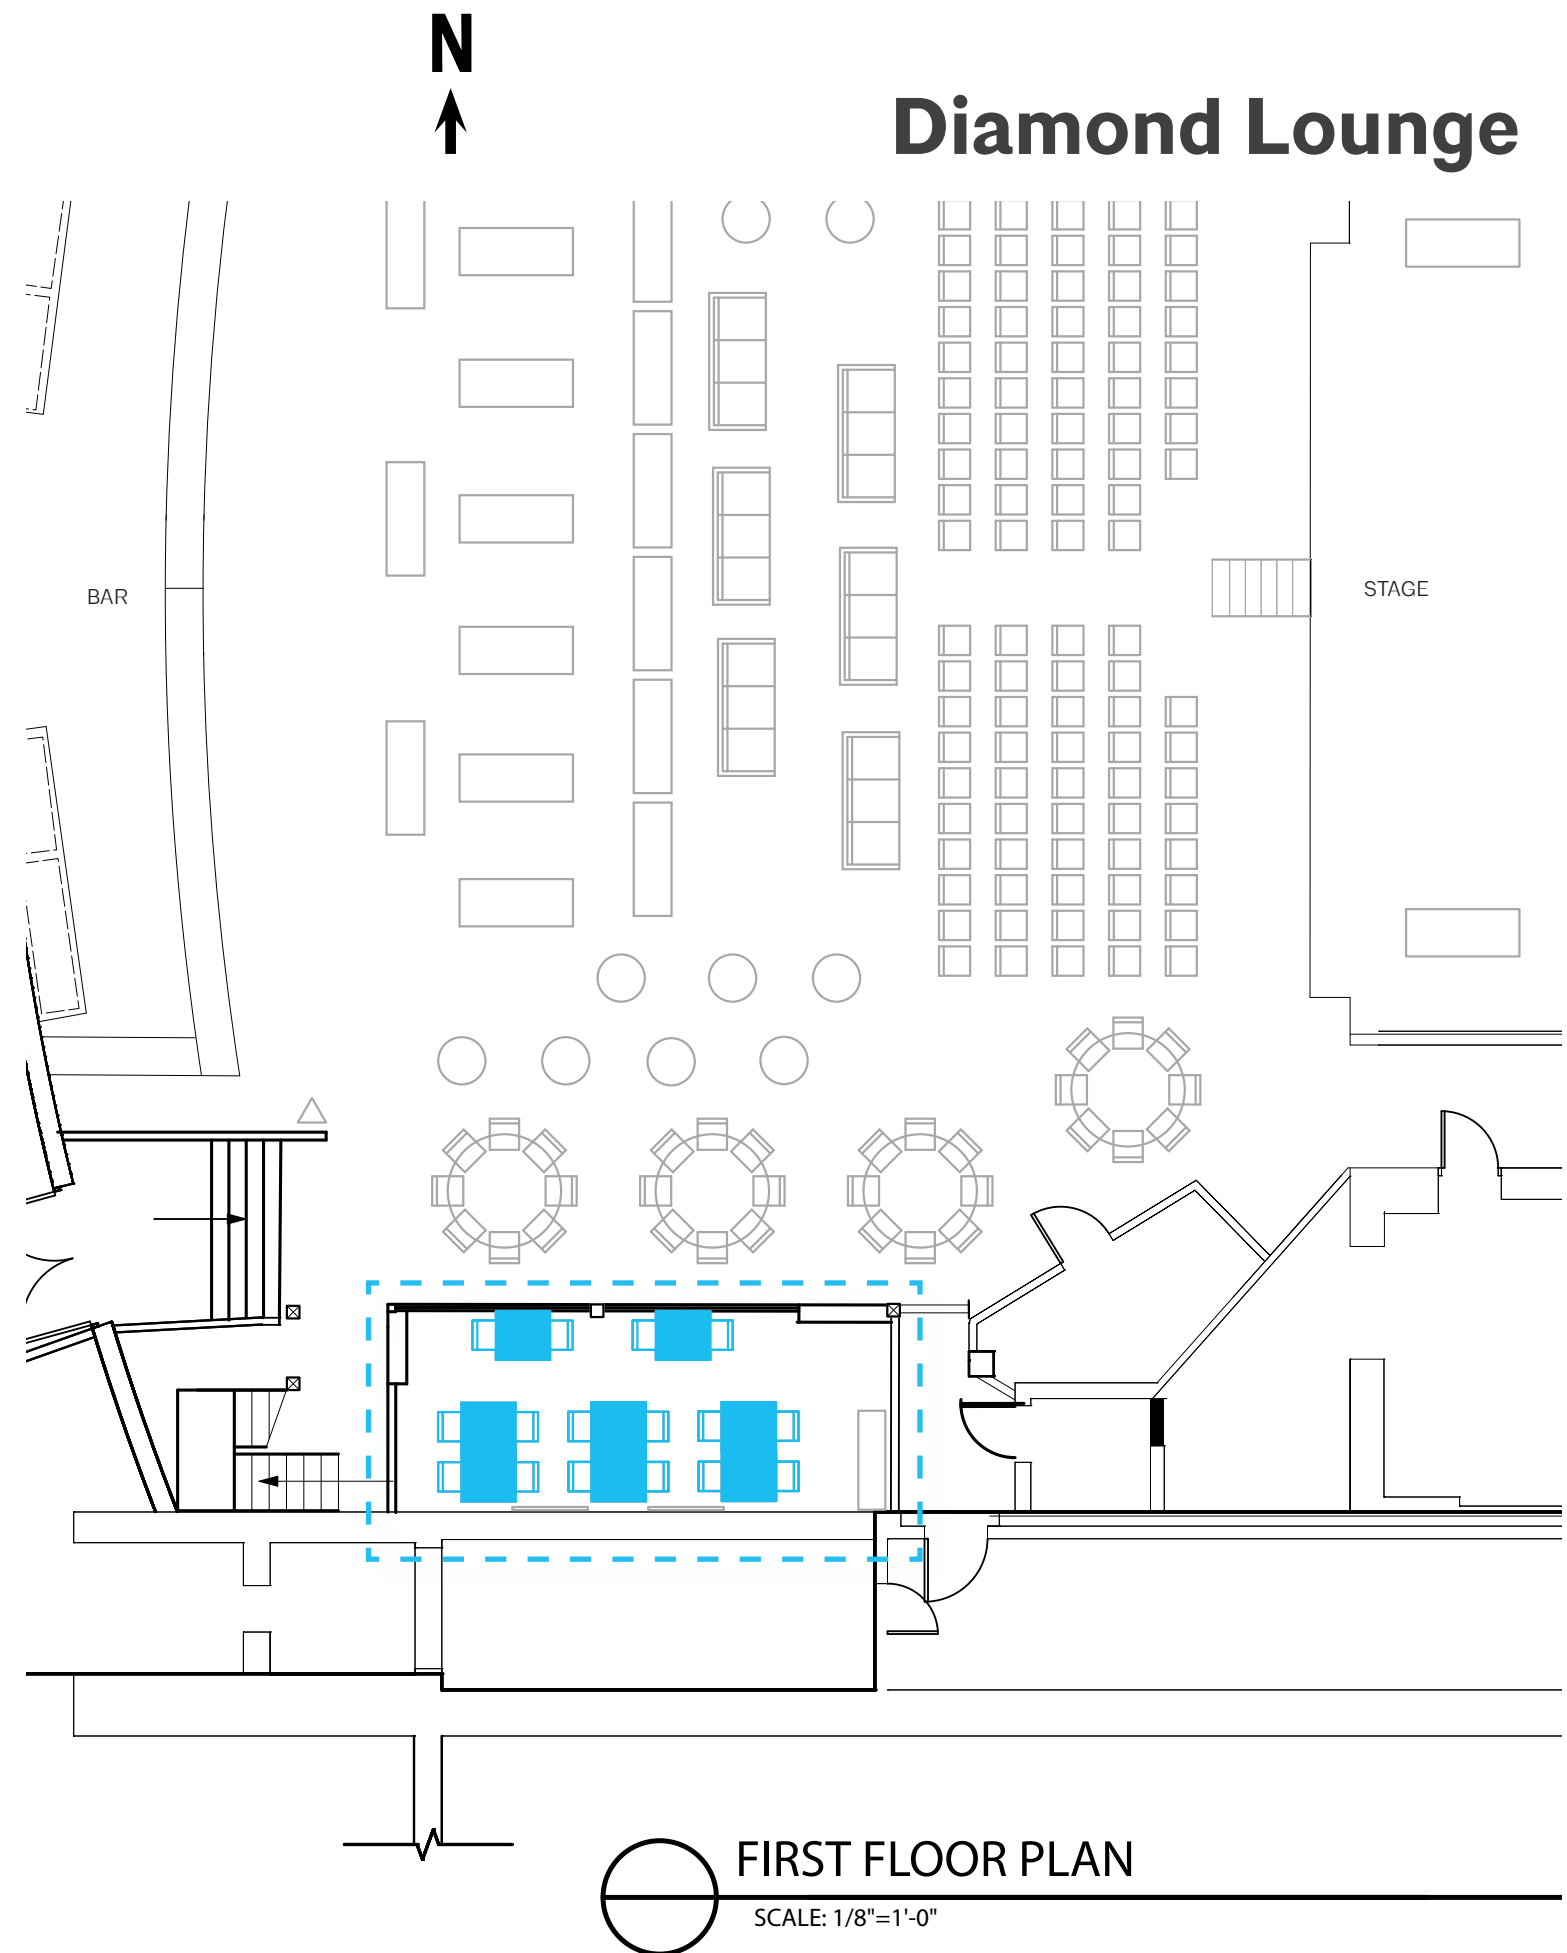

2024 AIA Detroit Celebration of Architecture

# PLATINUM SPONSORS


For years, our Celebration of Architecture has reflected how the Architecture & Design industry in Metro Detroit is becoming more collaborative and community-oriented. Don't miss the opportunity to show how you support the industry!

## 8 Available at \$3,000

- **Seated Table:** An 8-foot round table with chairs from which to enjoy the Awards Program & Celebration of Architecture
- **Brand Placement:** Logo on AIA Detroit Website for 2024-2025 + logo included on printed & digital displays at the Celebration
- **VIP Tickets:** 8 VIP Tickets\* to the Celebration of Architecture
- **Communications:** Company recognition in 2024 Celebration communications sent to AIA Detroit's 3500+ email distribution list and throughout the organization's social media platforms

\* VIP Tickets receive: 2 Drink Vouchers per attendee. **The 2024 Drink Vouchers are worth \$8 at The Majestic Theatre bar.**

Interested? Please contact us at [sponsor@aiadetroit.com](mailto:sponsor@aiadetroit.com)

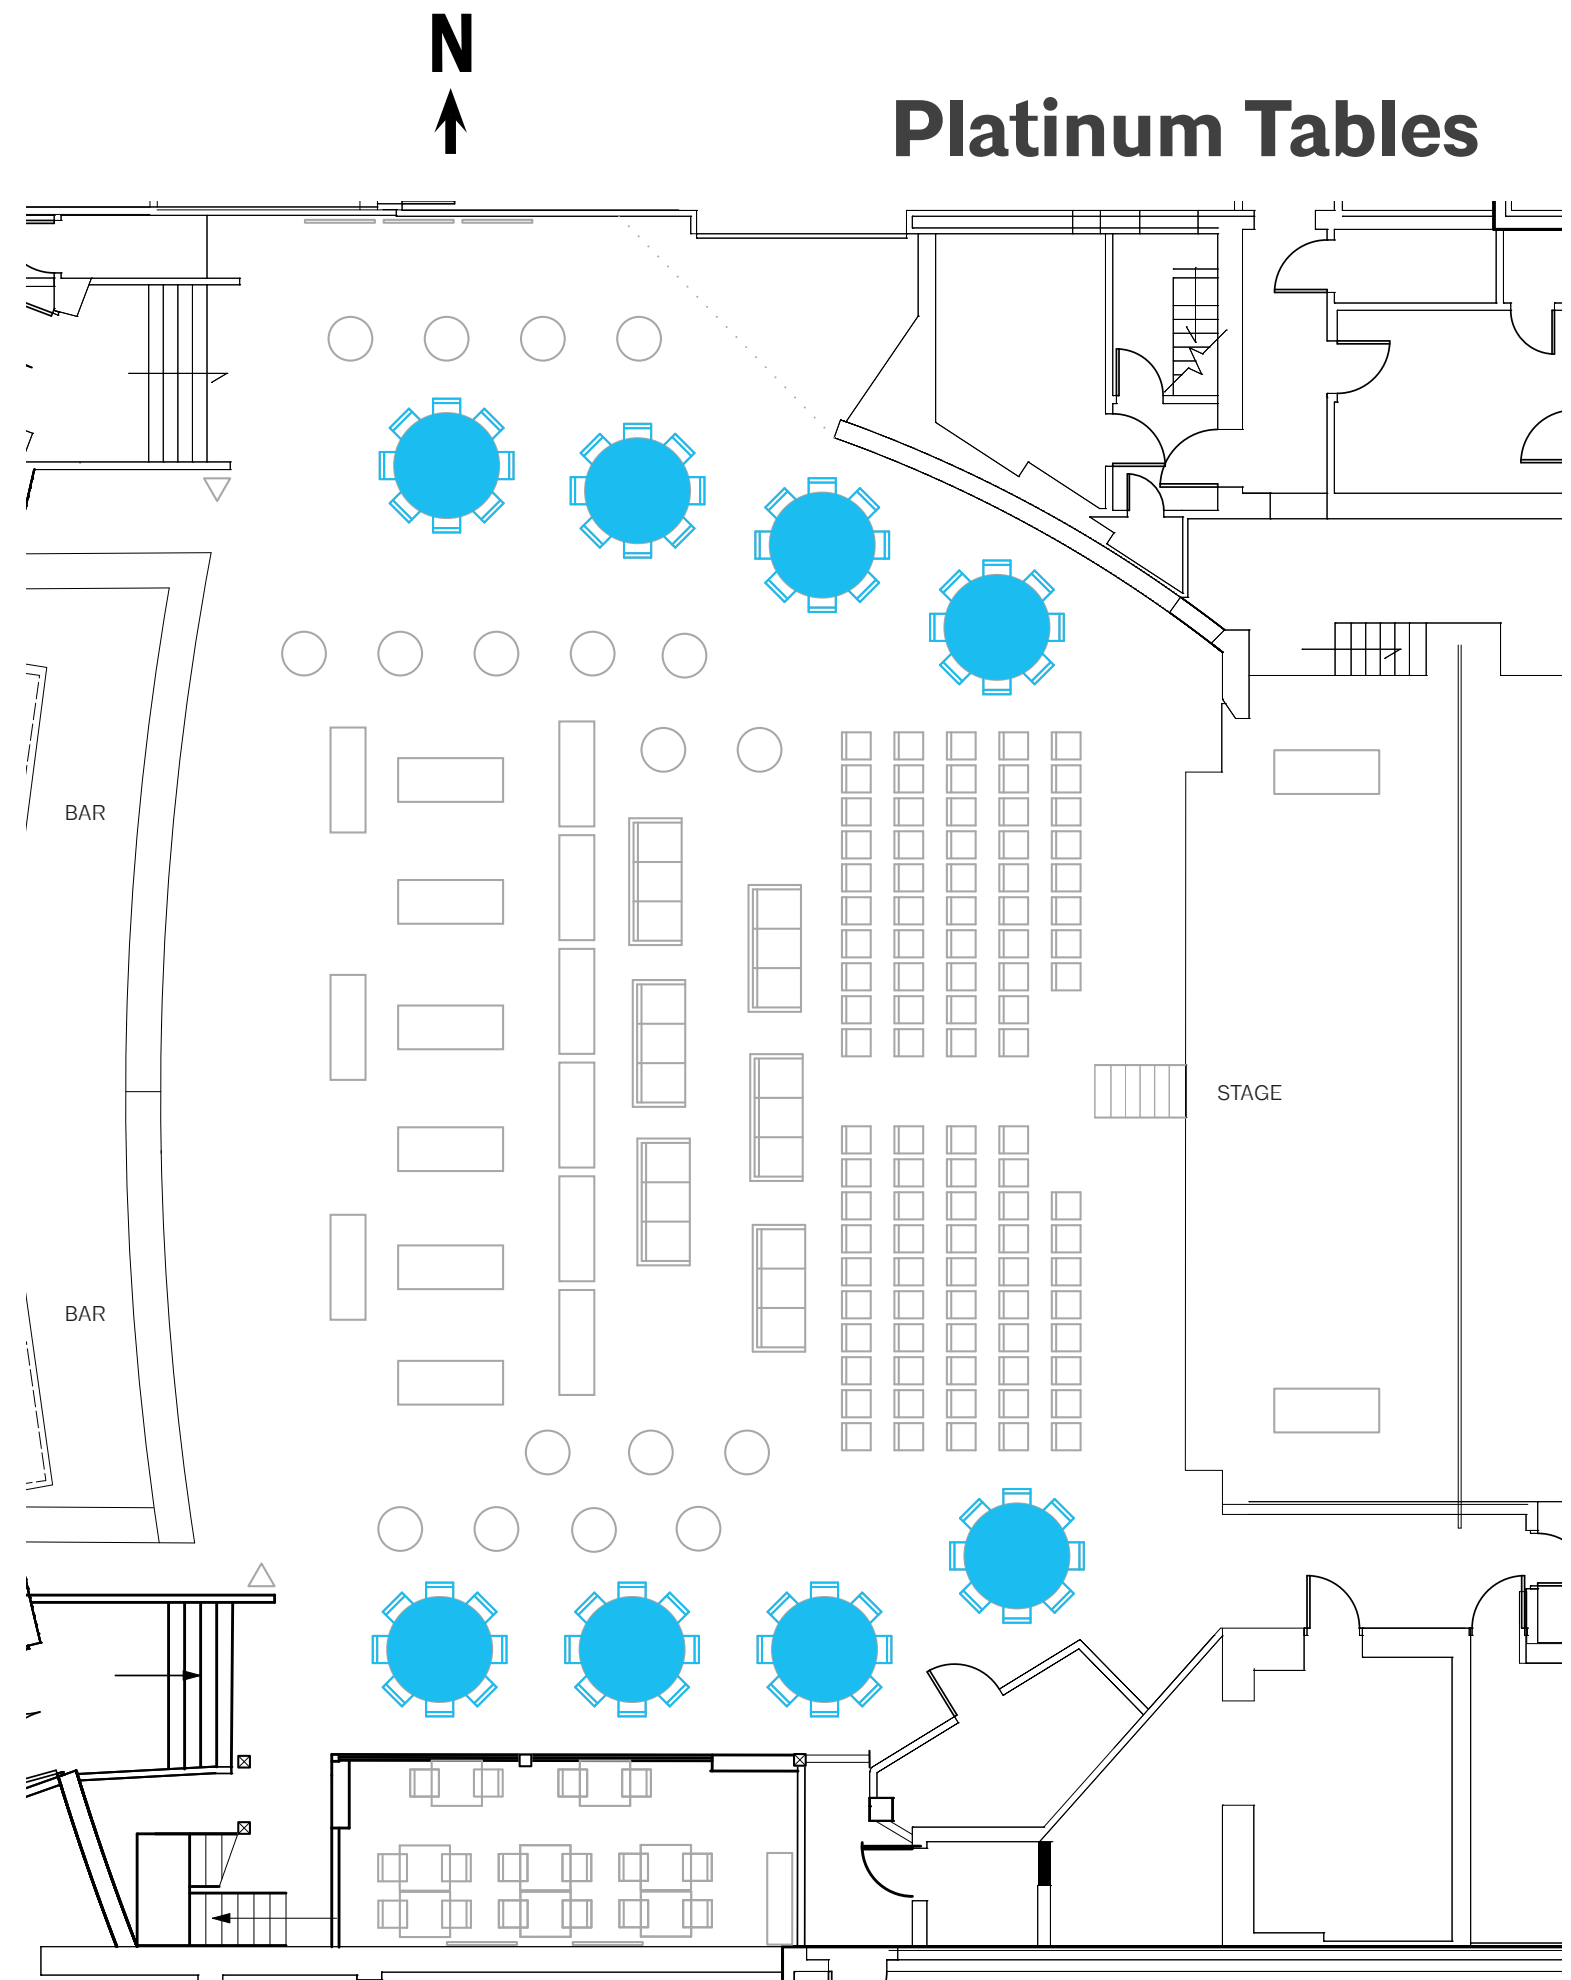

2024 AIA Detroit Celebration of Architecture

# GOLD SPONSORS


For years, our Celebration of Architecture has reflected how the Architecture & Design industry in Metro Detroit is becoming more collaborative and community-oriented. Don't miss the opportunity to show how you support the industry!

## 15 Available at \$1,500

- **High Top Table:** Dedicated 24"x47" standing-height table with close proximity to The Majestic Theatre bars
- **Brand Placement:** Logo on AIA Detroit Website for 2024-2025 + logo included on printed & digital displays at the Celebration
- **VIP Tickets:** 4 VIP Tickets\* to the Celebration of Architecture

\* VIP Tickets receive: 2 Drink Vouchers per attendee. **The 2024 Drink Vouchers are worth \$8 at The Majestic Theatre bar.**

Interested? Please contact us at [sponsor@aiadetroit.com](mailto:sponsor@aiadetroit.com)

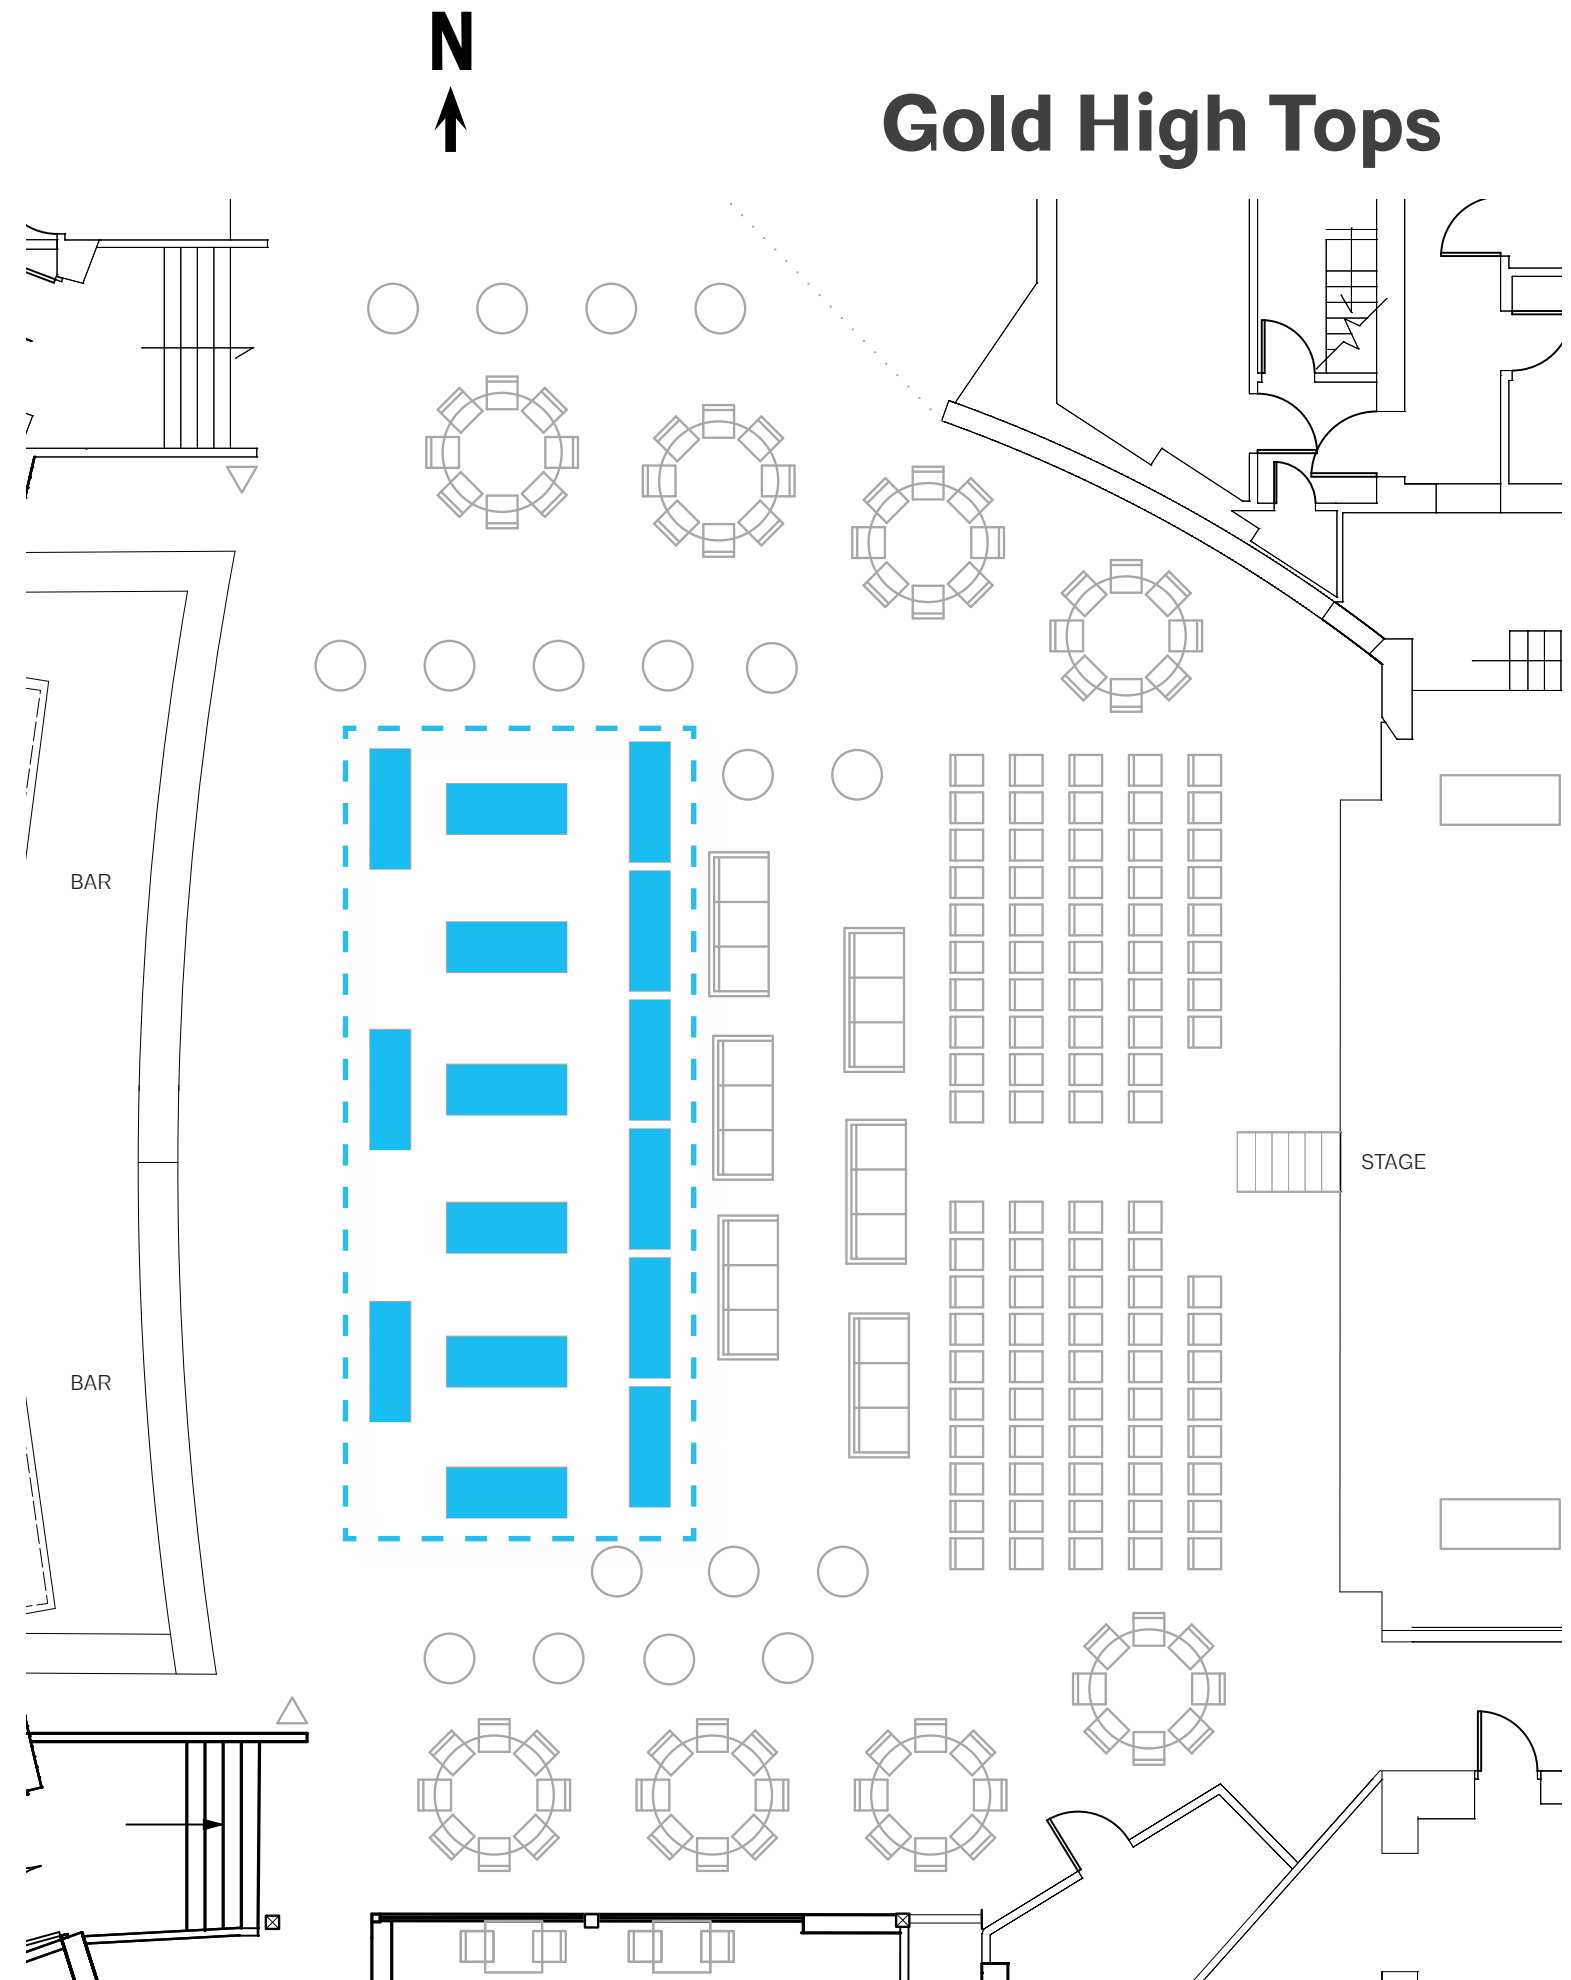

2024 AIA Detroit Celebration of Architecture

# SILVER SPONSORS


For years, our Celebration of Architecture has reflected how the Architecture & Design industry in Metro Detroit is becoming more collaborative and community-oriented. Don't miss the opportunity to show how you support the industry!

## 18 Available at \$750

- **High Top Table:** Dedicated 30" round standing-height table
- **Brand Placement:** Logo on AIA Detroit Website for 2024-2025
- **VIP Tickets:** 2 VIP Tickets\* to the Celebration of Architecture

\* VIP Tickets receive: 2 Drink Vouchers per attendee. **The 2024 Drink Vouchers are worth \$8 at The Majestic Theatre bar.**

Interested? Please contact us at [sponsor@aiadetroit.com](mailto:sponsor@aiadetroit.com)

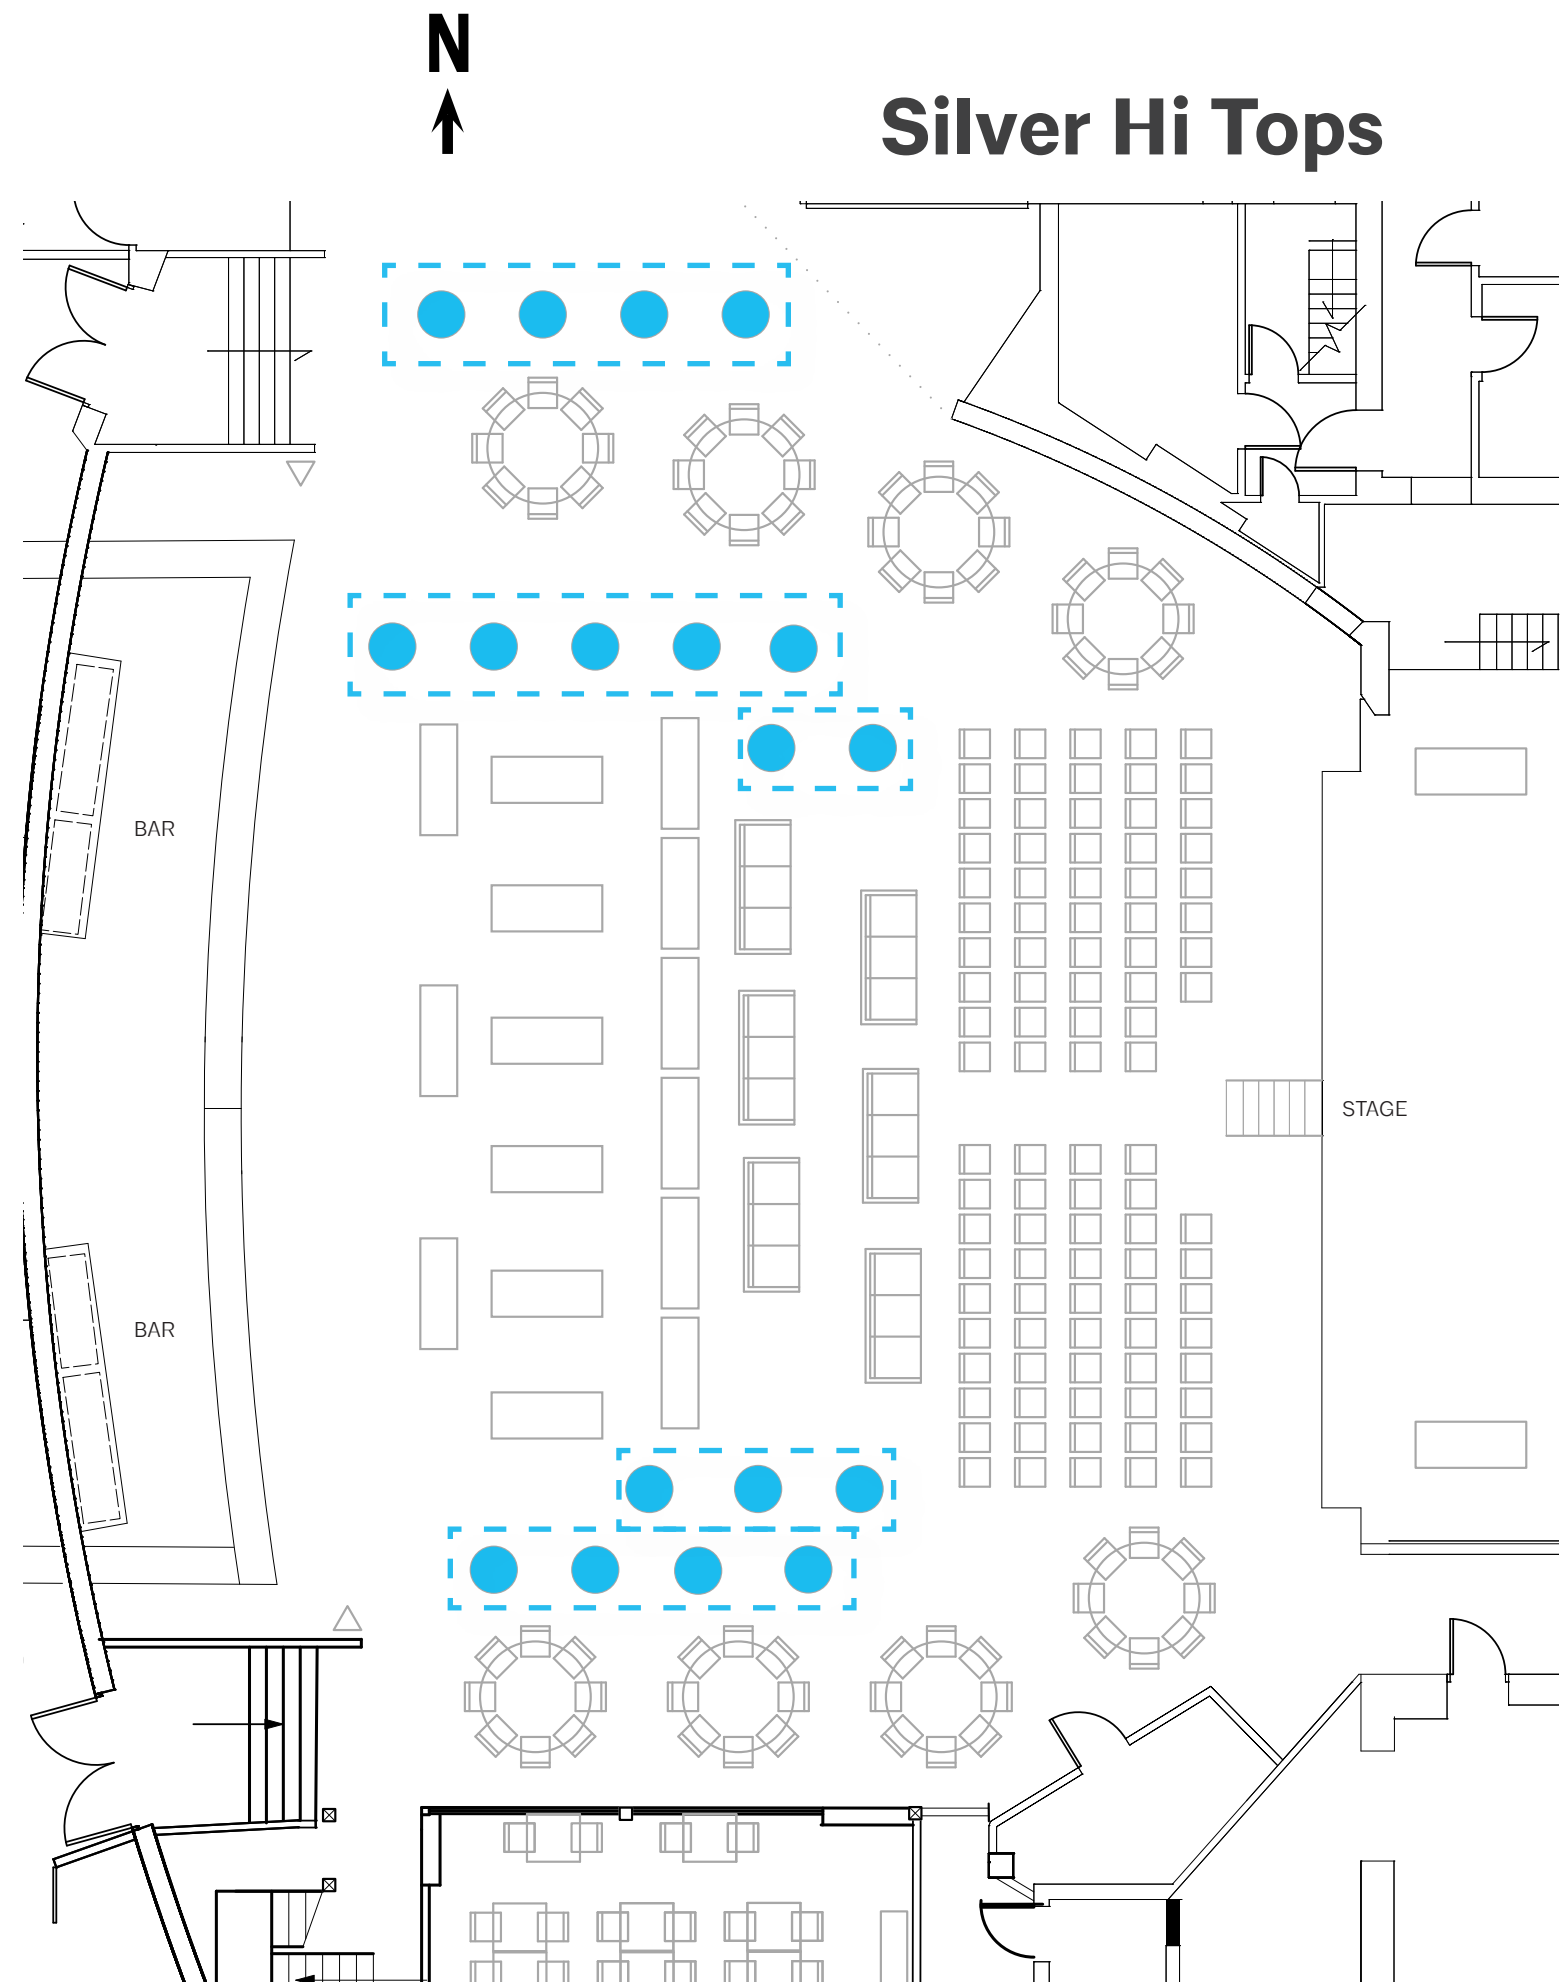

# ADDITIONAL SPONSORS

For years, our Celebration of Architecture has reflected how the Architecture & Design industry in Metro Detroit is becoming more collaborative and community-oriented. Don't miss the opportunity to show how you support the industry!

## 1 Lanyard Sponsor at \$2,000

- **Company Branded Lanyards:** Logo on all Lanyards at the 2024 Celebration of Architecture
- **Brand Placement:** Logo on AIA Detroit Website for 2024-2025
- **VIP Tickets:** 5 VIP Tickets\* to the Celebration of Architecture
- Lanyard Sponsor must be confirmed by July 31st

## 1 Cocktail Napkin Sponsor at \$2000

- **Brand Placement:** Logo on AIA Detroit Website for 2024-2025 + logo on all Cocktail Napkins at the Celebration
- **VIP Tickets:** 5 VIP Tickets\* to the Celebration of Architecture
- Cocktail Napkin Sponsor must be confirmed by July 31st

\* VIP Tickets receive: 2 Drink Vouchers per attendee. **The 2024 Drink Vouchers are worth \$8 at The Majestic Theatre bar.**

Interested? Please contact us at [sponsor@aiadetroit.com](mailto:sponsor@aiadetroit.com)

# ADDITIONAL SPONSORS

For years, our Celebration of Architecture has reflected how the Architecture & Design industry in Metro Detroit is becoming more collaborative and community-oriented. Don't miss the opportunity to show how you support the industry!

## 3 Cocktail Sponsors at \$1,500

- **Custom Cocktails:** Logo on featured cocktail created by The Majestic Theatre
- **Brand Placement:** Logo on AIA Detroit Website for 2024-2025
- **VIP Tickets:** 4 VIP Tickets\* to the Celebration of Architecture
- Cocktail Sponsors must be confirmed by July 31st

## 20 Exhibit Sponsors at \$750


- **Brand Placement:** Logo on AIA Detroit Website for 2024-2025 + logo included on on 1 Exhibit
- **VIP Tickets:** 2 VIP Tickets\* to the Celebration of Architecture
- Exhibit Sponsors must be confirmed by August 16th

## Virtual Program Sponsors at \$500


- **Brand Placement:** Logo included in AIA Detroit's 2024 Celebration of Architecture Virtual Program
- **VIP Tickets:** 1 VIP Ticket\* to the Celebration of Architecture

# 2024 AIAD Celebration of Architecture Floorplan

@ The Majestic Theatre

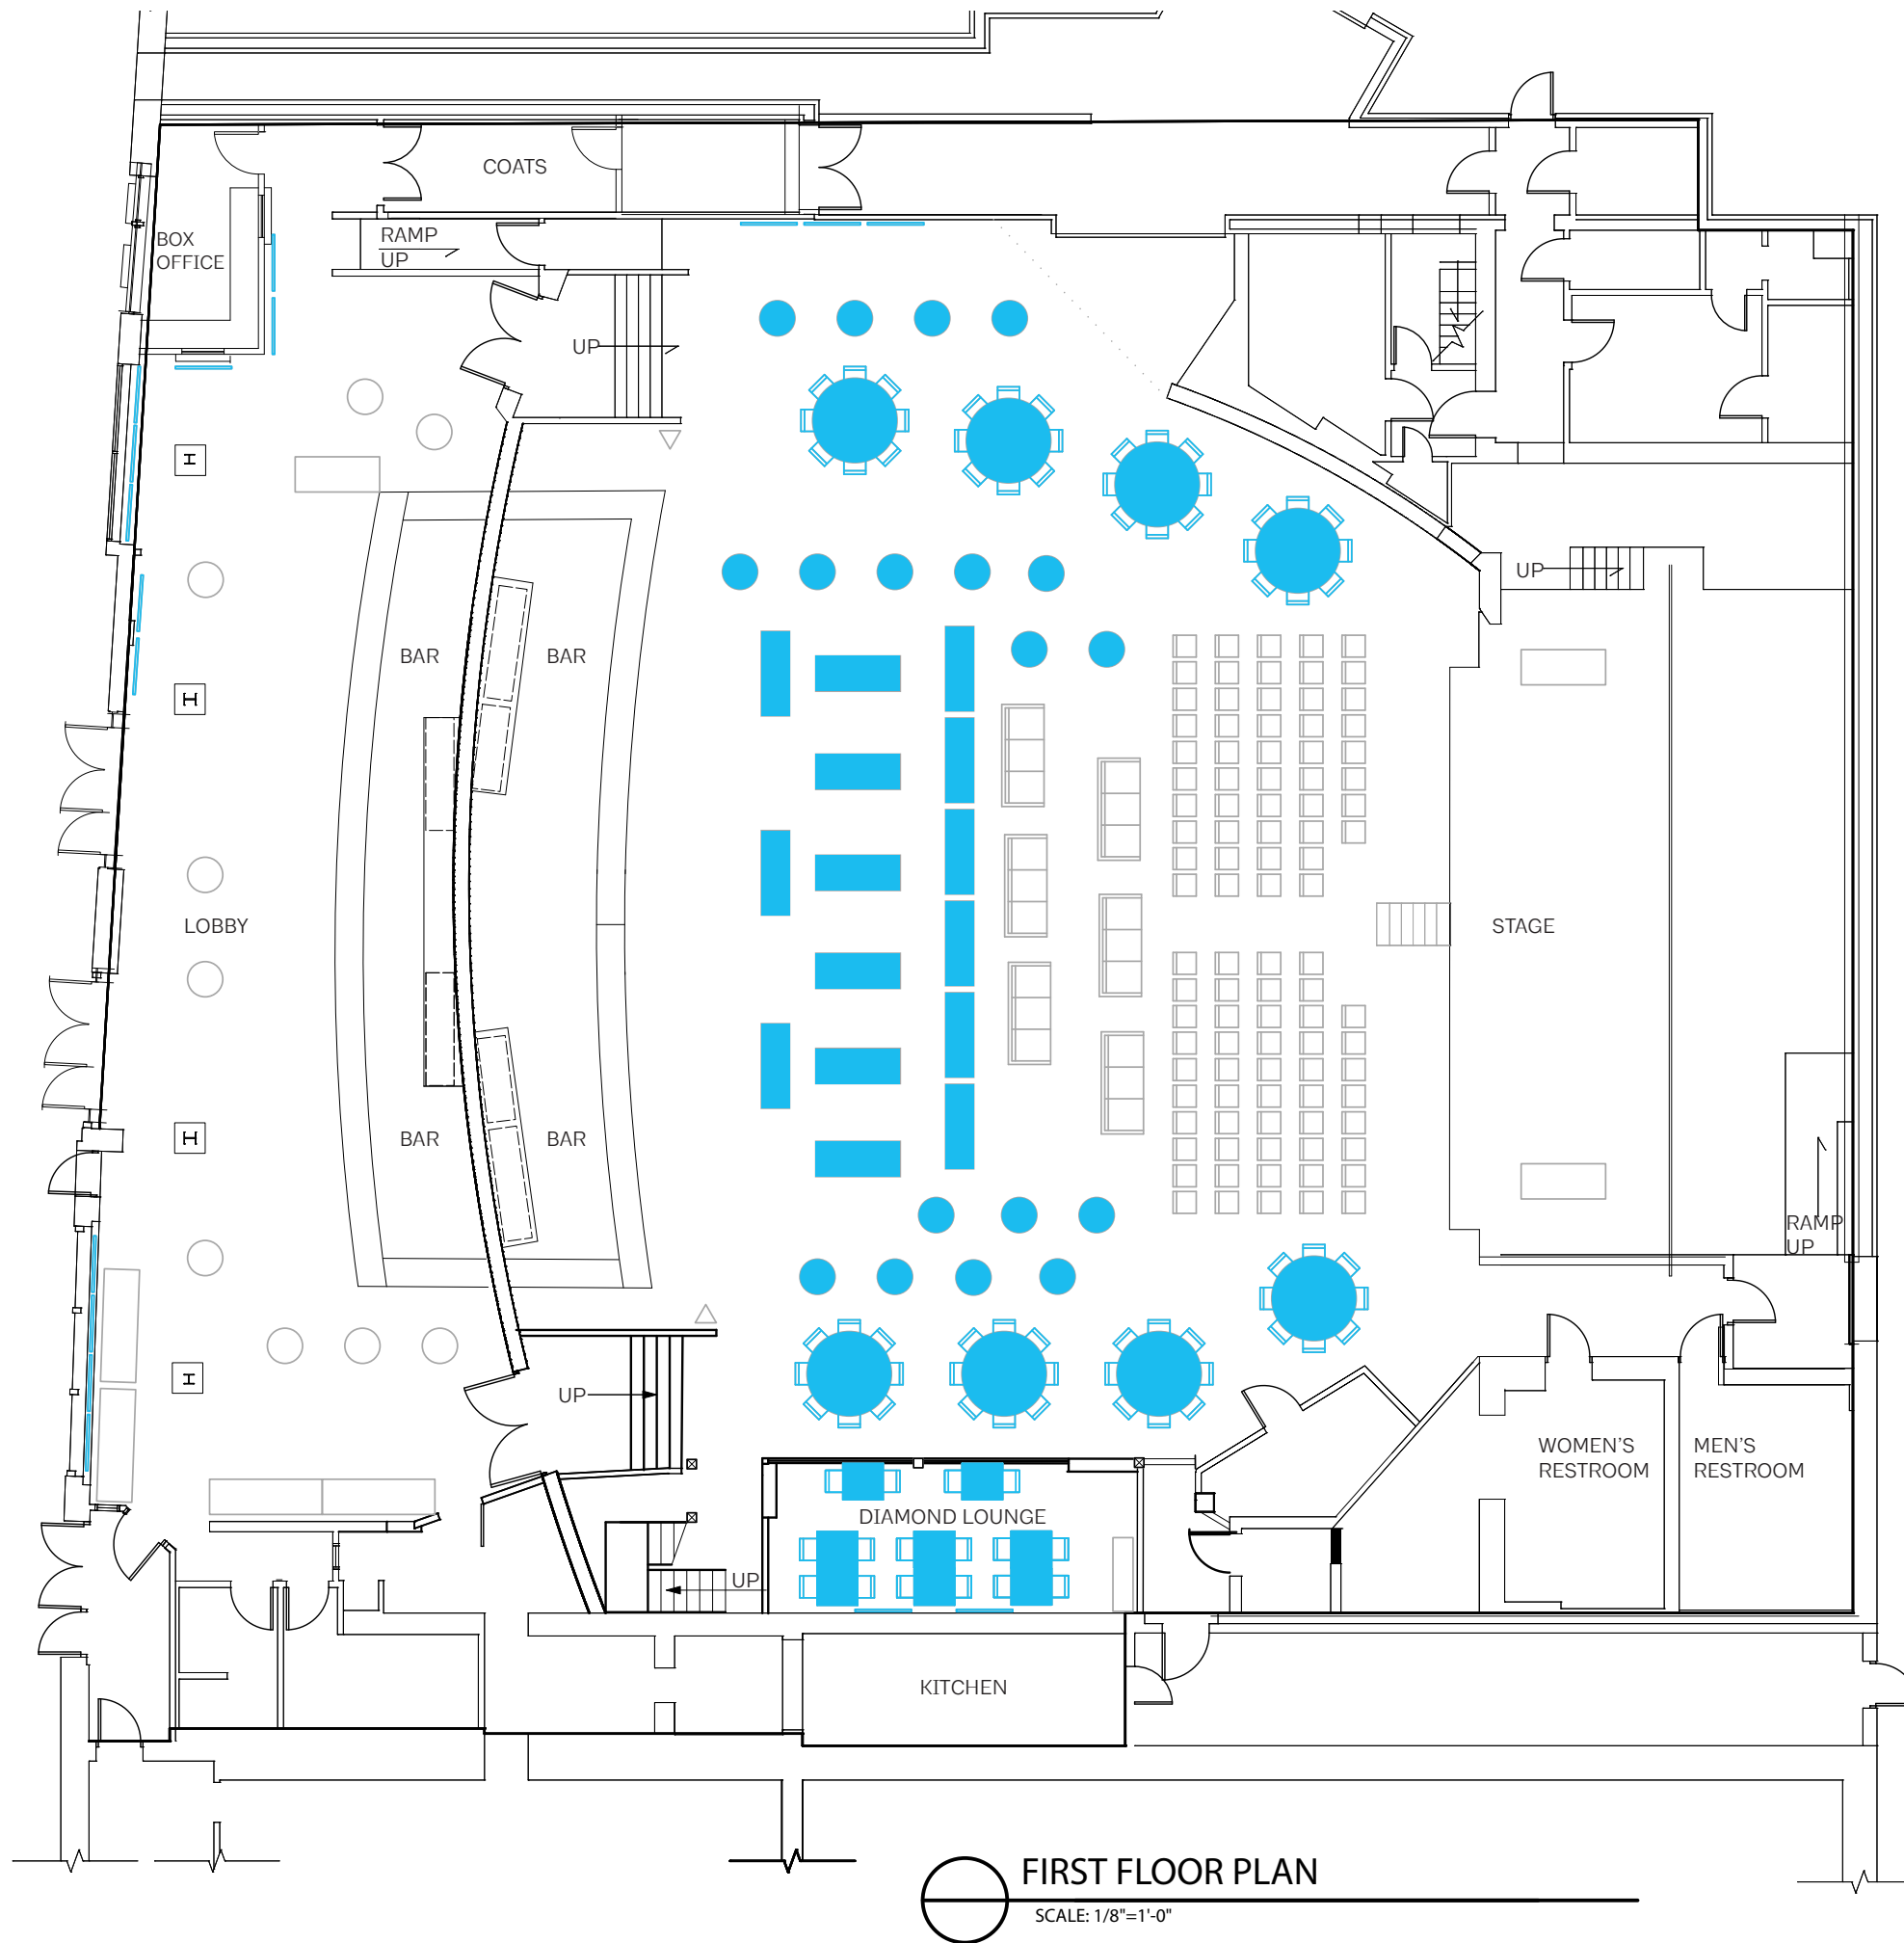

FIRST FLOOR PLAN  
SCALE: 1/8"=1'-0"

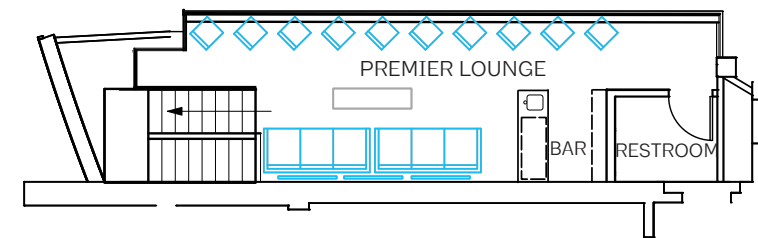

SECOND FLOOR PLAN  
SCALE: 1/8"=1'-0"